



POWER CONNECTION ON THIS SIDE OF BOX (SEE NOTE E1) TYP.

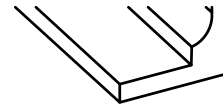

THERMOSTAT CONNECTIONS ON THIS CORNER OF BOX (SEE NOTE E1) TYP.

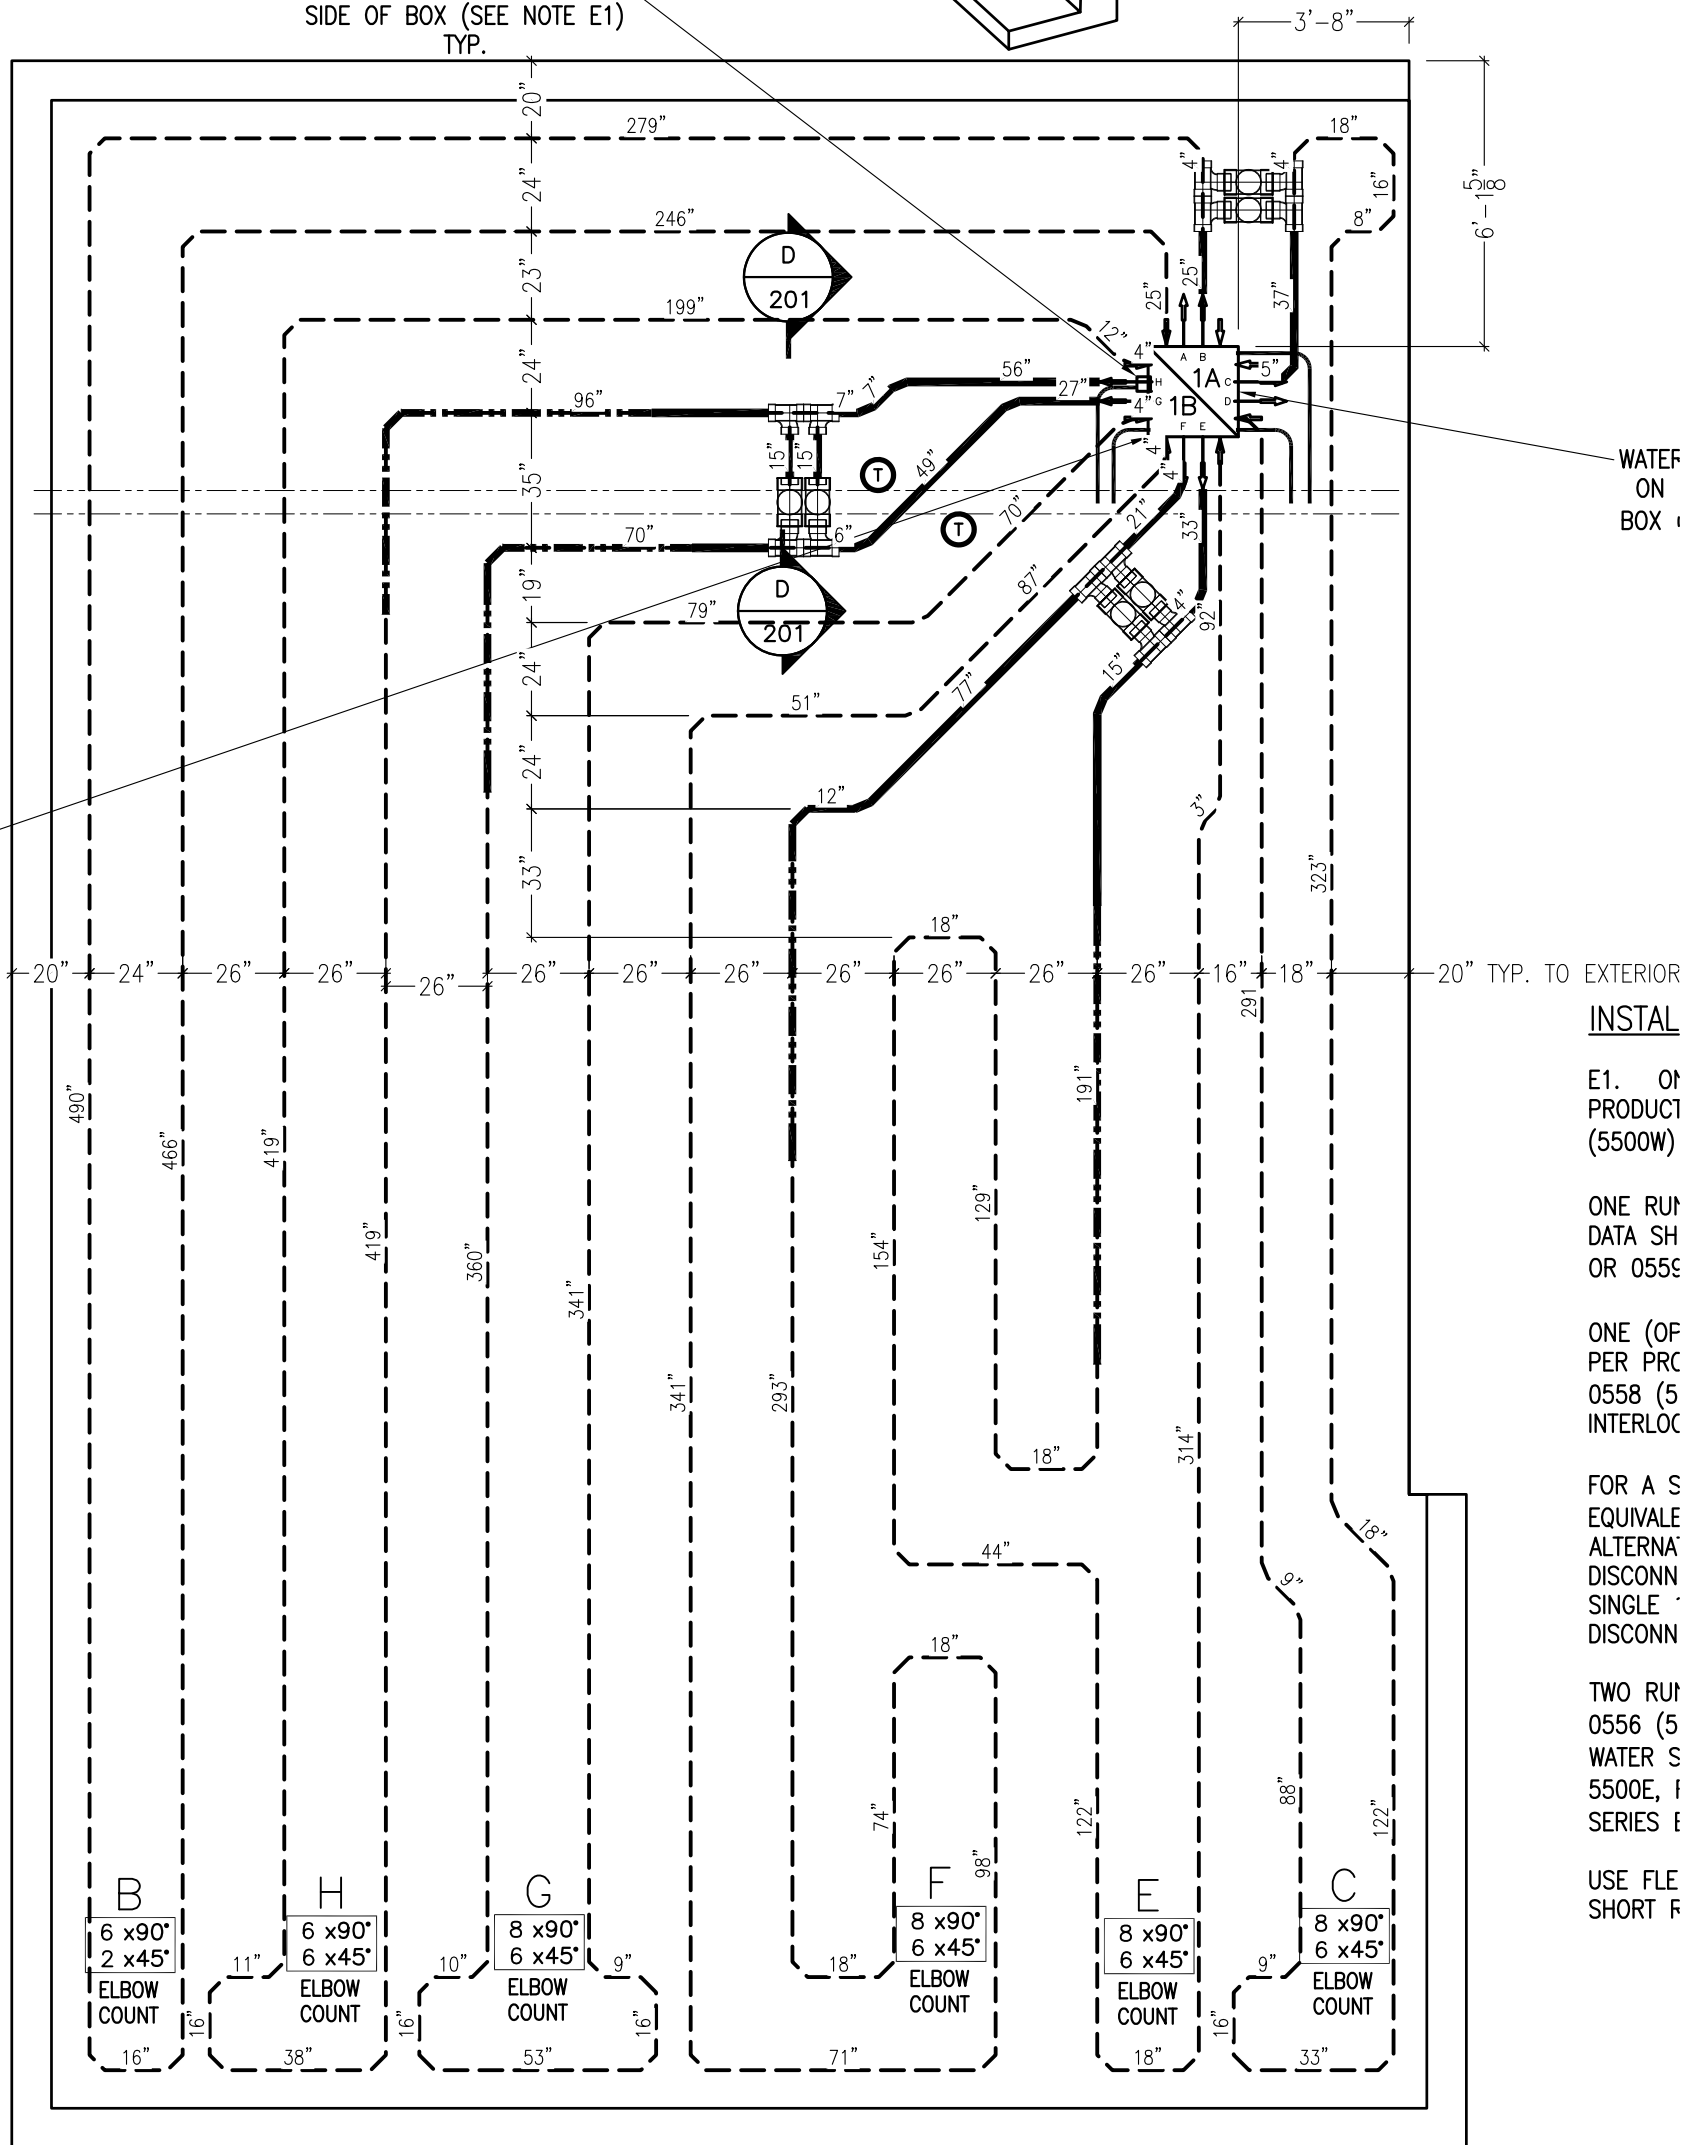

STEP 5 - PIPE LAYOUT